



PLAN 17012

STATE PLANNING CMM
DATE OF APPROVAL
25/7/89 75310

LOCAL GOVERNMENT ACT
ALL ROADS WITHIN THE GREEN
BORDER ARE NOW DEDICATED.
LOCAL GOVERNMENT ACT
ALL ROADS WITHIN THE GREEN
BORDER ARE NOW DEDICATED.

PT SWAN LOC 1689



TOTAL AREA = 5.8918 ha
FB'S 5484 35484 57662 58059
INDEX PLAN PERTH 2000 30-34
CT 115 - 788
1847-453 (PAW)

LIMITED IN DEPTH TO 60.96 METRES

IN ORDER FOR DEALINGS
26/7/89

*Approved of DIA 11/8/85
S21 CA of T.P.B. ACT 2000 295(5)
S.P.G. 21*

APPROVED
10/8/89

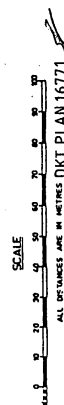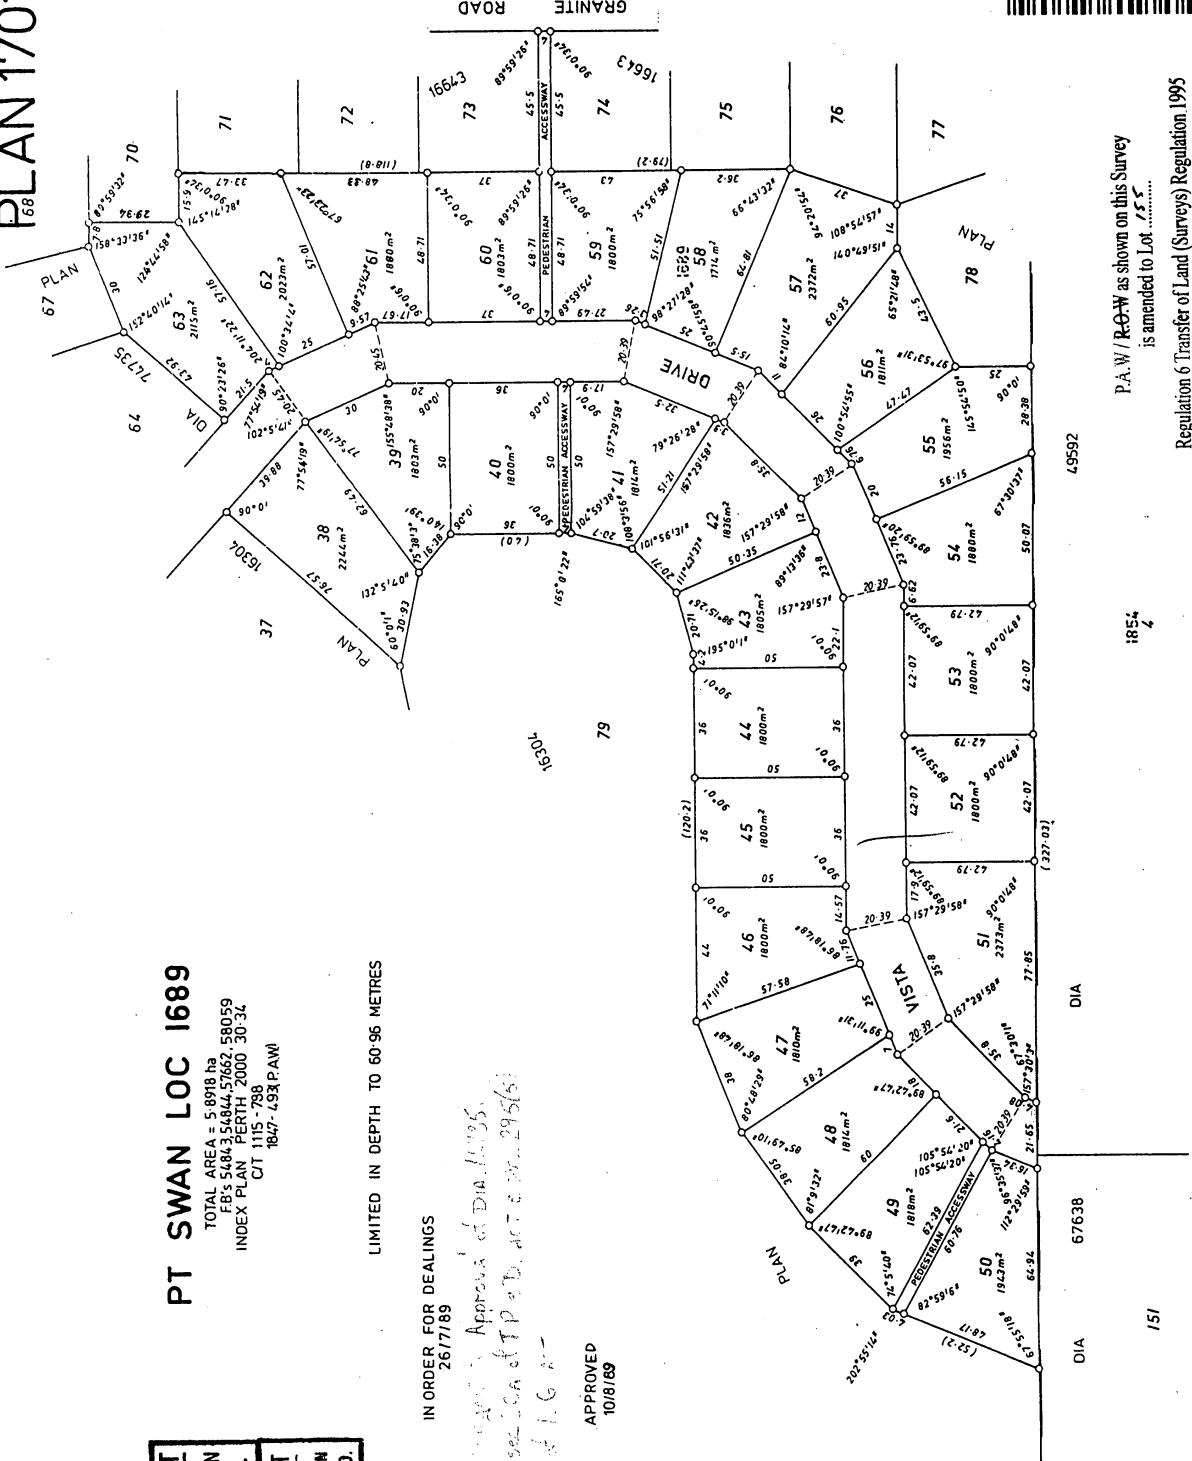

SCALE
ALL DISTANCES ARE IN METRES DKT PLAN 16711

P.A.W./R.O.W. as shown on this Survey
is amended to Lot 155
Regulation 6 Transfer of Land (Survey) Regulation 1995
Corr. 1775-2000-01

Date: 22.8.2005

PLAN 17012